



J:\C6X604\17700PROJ\TEC\GIS\MXDs\Rehab_Index.mxd

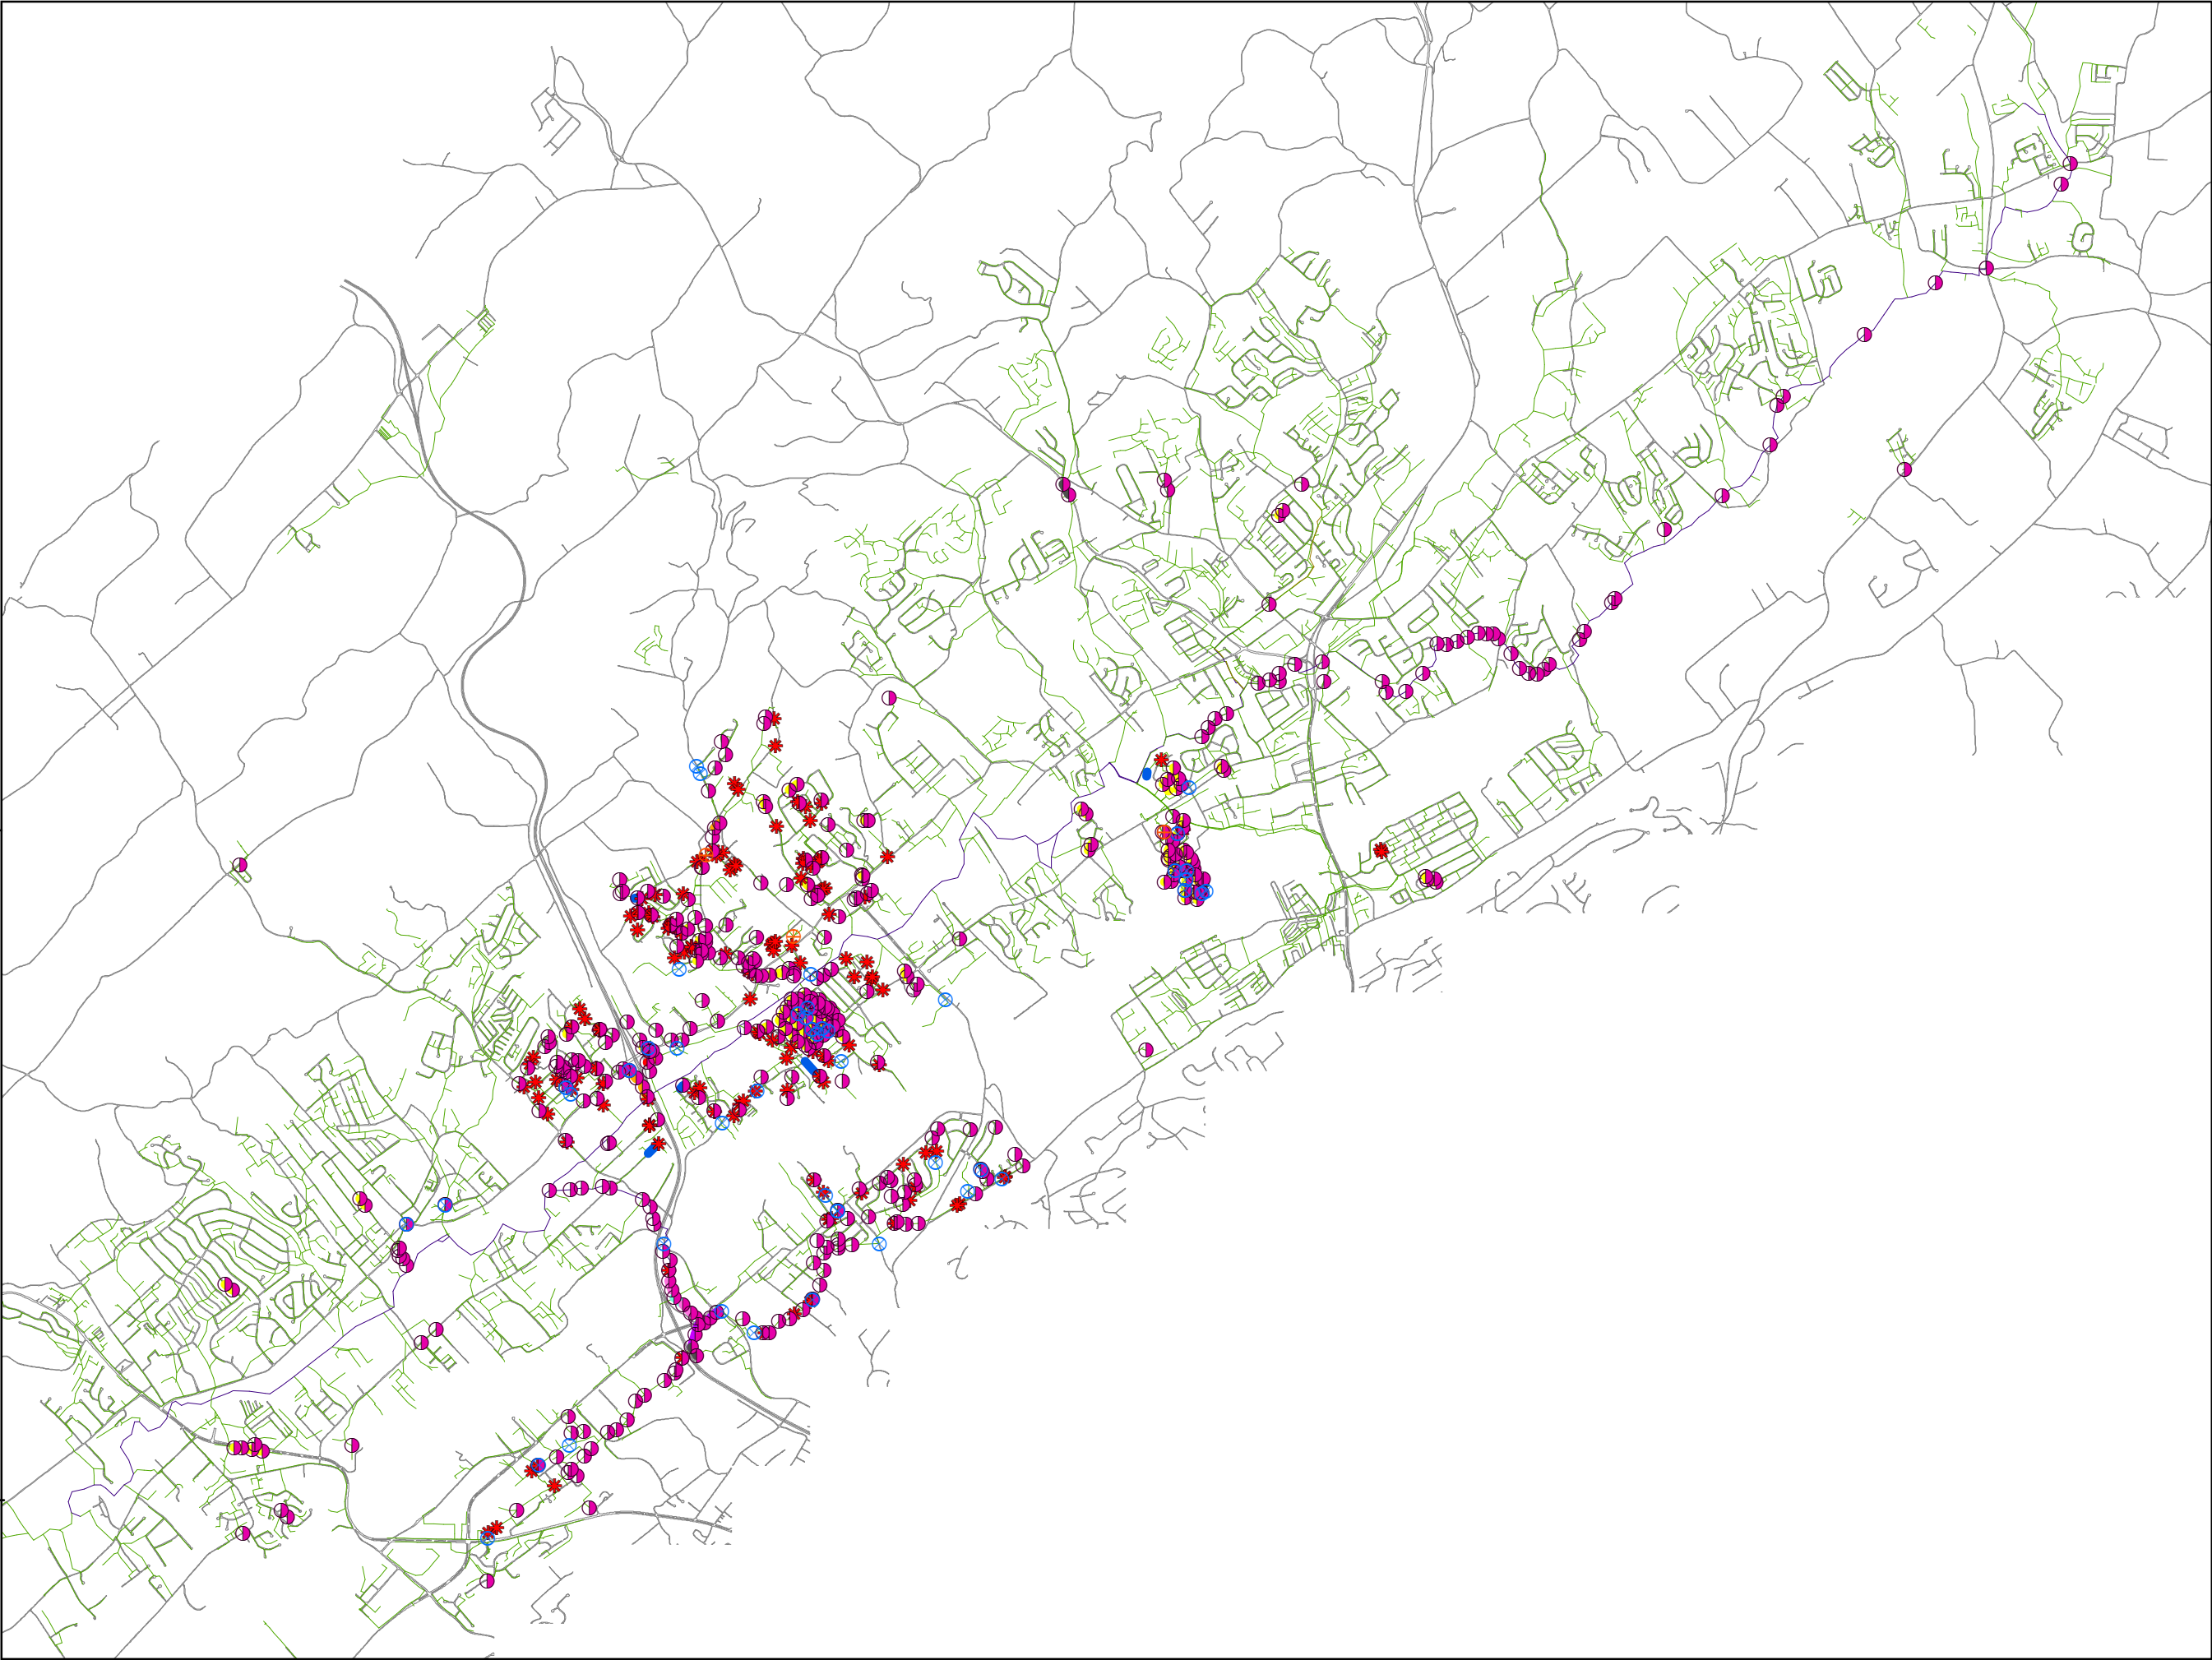



**Hallsdale-Powell
Utility District**
Great water for our growing communities.

**SANITARY SEWER
SYSTEM REHABITAION
PROGRAM PHASE 3
CONTRACT 1**

INDEX

Legend

Inflow Dish, Replace Casting

- Inflow Dish
- Repalce Casting

Liner Type

- Level C
- Combined_Point_Repair

Combined_Rehab_Mains

RehabMethod, Liner Thickness

- Cured-In-Place Pipe, 4.5mm
- Cured-In-Place Pipe, 6mm
- Cured-In-Place Pipe, 7.5mm
- Cured-In-Place Pipe, 9mm
- Cured-In-Place Pipe, 10.5mm
- Cured-In-Place Pipe, 12mm
- Cured-In-Place Pipe, 16.5mm
- Cured-In-Place Pipe, 18mm
- Pipe Burst
- Open-Cut Replacement
- eot_paved

Sewer Gravity Main


- <all other values>

Subtype

- Collector
- Inline Storage
- Interceptor

0 1,500 3,000 6,000
Feet

NAD 1983 HARN StatePlane Tennessee FIPS 4100 Feet

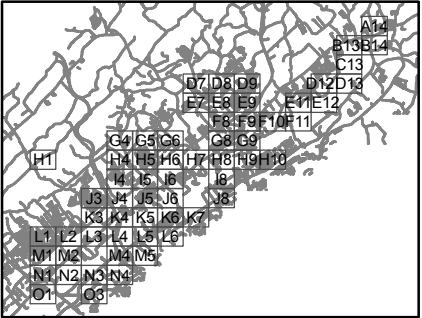

Map Published: 11/11/2014 1:58:13 PM
Project #: C6X60409
Author: Melissa McKenzie

JACOBS